


4

3

2

1

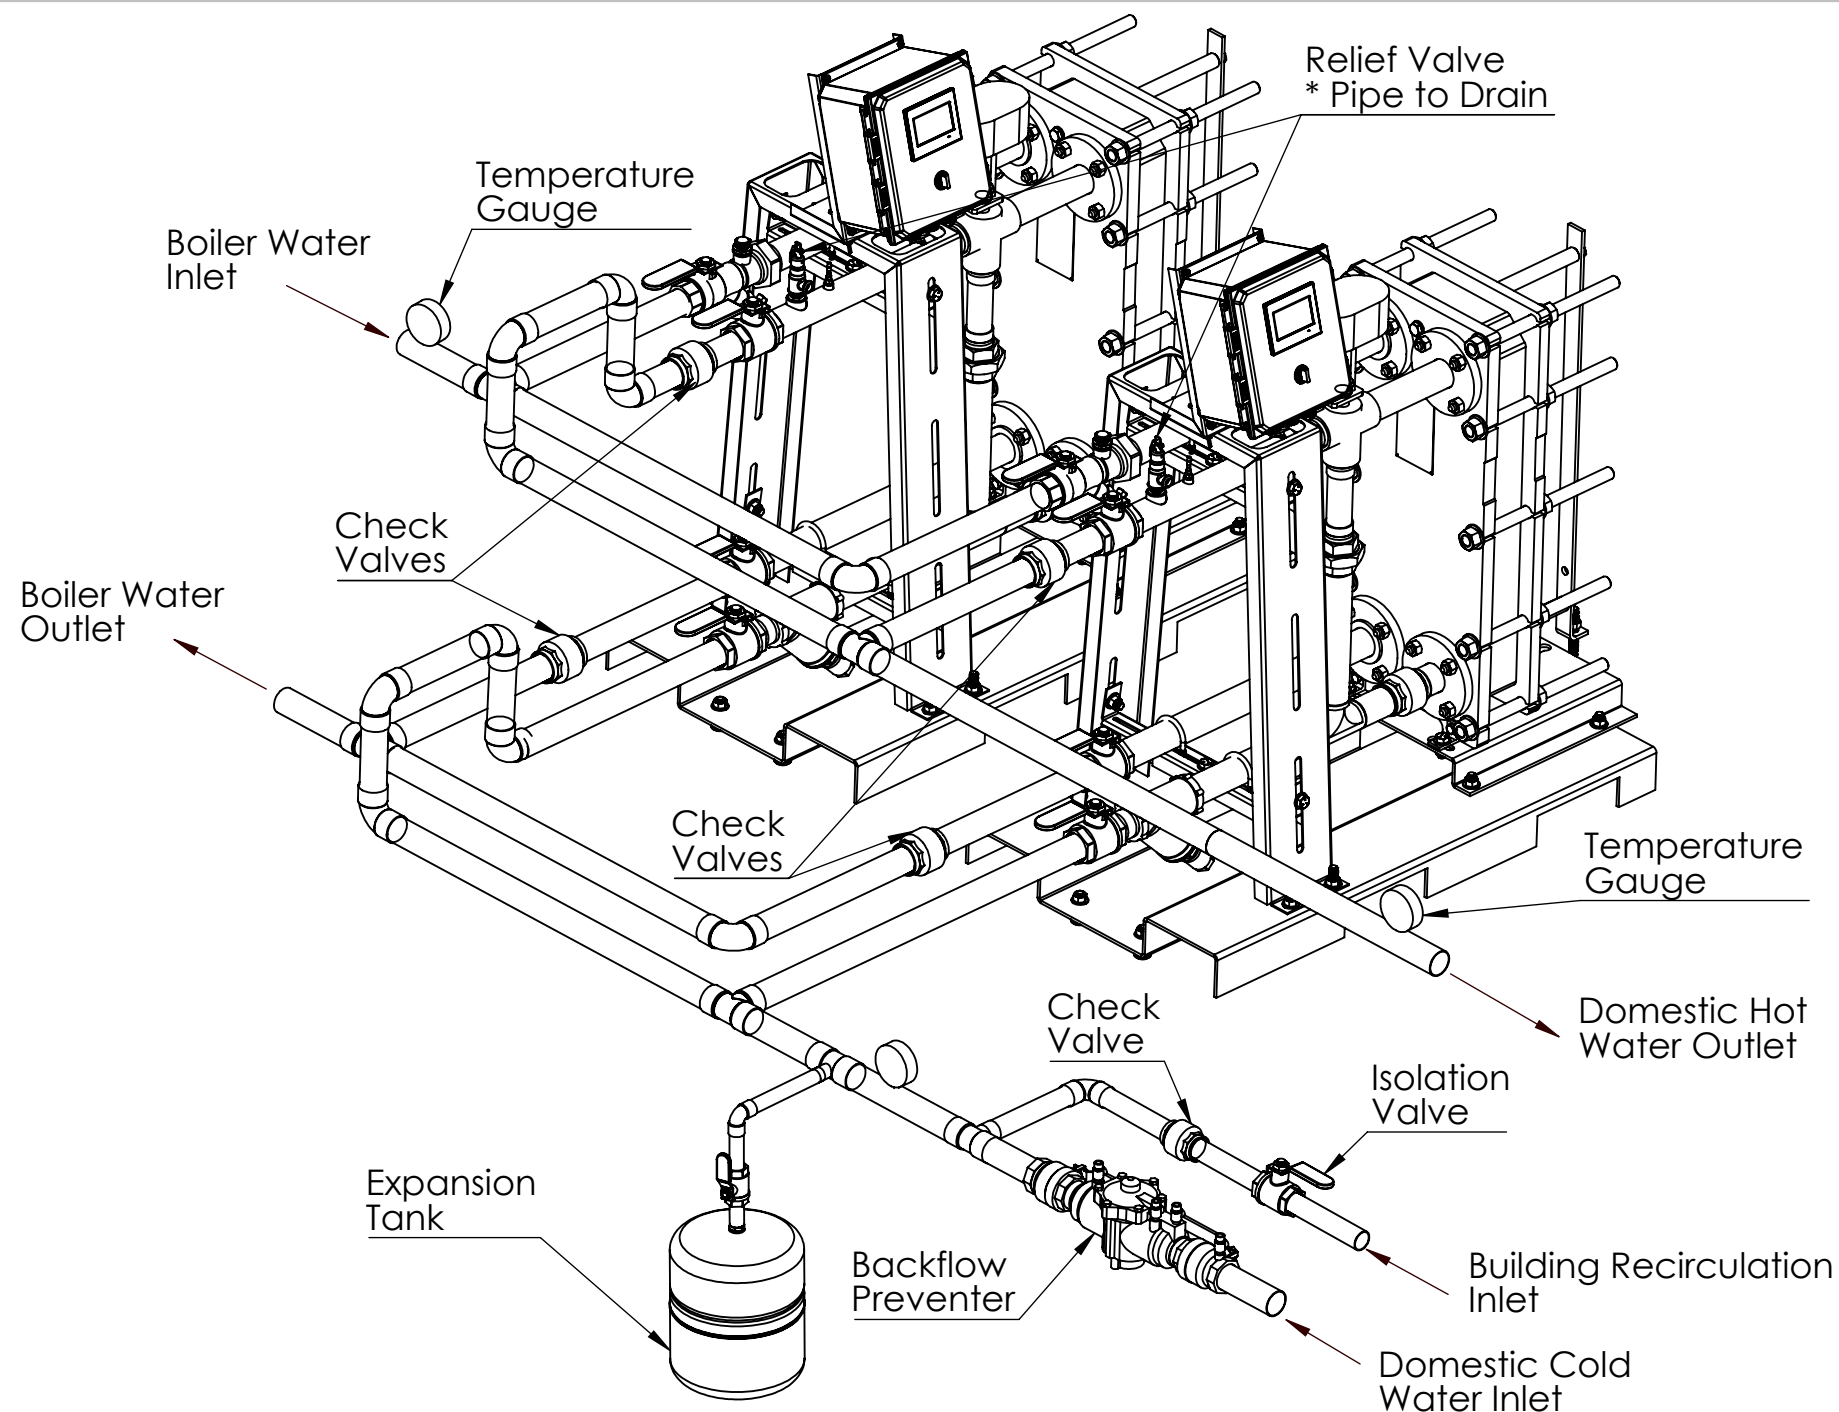

NOTES:

1. THIS IS A TYPICAL MULTIPLE UNIT INSTALLATION PIPING DRAWING. CONSULT LOCAL CODES.
2. REFER TO APPROPRIATE DIMENSIONAL DRAWING OF UNIT FOR ACTUAL SIZE AND LOCATION DIMENSIONS OF PIPING AND OTHER CONNECTIONS.
3. ALSO CONSULT BOILER MANUFACTURER FOR BOILER WATER SIDE PIPING DETAILS.
4. RELIEF VALVE AND DRAIN VALVES PIPING SHALL BE INSTALLED TO SAFE DRAIN ACCORDING TO APPROPRIATE PLUMBING CODES.
5. PIPING CONNECTIONS TO THE UNIT SHALL BE PROVIDED WITH UNIONS OR FLANGES MAINTAINING ENOUGH CLEARANCES FOR SERVICE. DIELECTRIC FITTINGS ARE SUGGESTED TO MAKE CONNECTIONS BETWEEN STEEL AND COPPER PIPING TO PREVENT GALVANIC CORROSION.
6. A CHECK VALVE MAY BE UTILIZED IN PLACE OF BACKFLOW PREVENTER IF PERMITTED BY LOCAL CODES.
7. PIPING INSTALLATION COMPONENTS ARE SUPPLIED BY OTHERS IN THE FIELD.
8. HOSE CONNECTIONS ON THE UNIT OUTLET ARE UTILIZED DURING STARTUP CALIBRATION AND CLEANING
9. EXPANSION TANK SHALL BE INSTALLED WHEN BUILDING RECIRCULATION PIPING IS EMPLOYED.
10. USE BALANCING VALVES TO BALANCE THE FLOW THROUGH ALL UNITS IF THE PIPING ARRANGEMENT IS NOT REVERSE RETURN.

DIMENSIONS ARE SHOWN IN INCHES (CENTIMETERS)
TOLERANCES ARE AS FOLLOWS UNLESS OTHERWISE SPECIFIED

X.XX X.XXX X.XXXX ANGULAR FINISH
±.12 ±.031 ±.0156 ±1.0° 250

REMOVE AND DEBURR SHARP EDGES AND CORNERS
ALL DIMENSIONS ARE AFTER FINISH OR PLATING
REFERENCE DIMENSIONS ARE SHOWN IN PARENTHESES ()
CRITICAL DIMENSIONS ARE SHOWN IN 

THIS DRAWING AND/OR SPECIFICATIONS ARE THE PROPERTY OF DIVERSIFIED HEAT TRANSFER INC. THIS CONFIDENTIAL AND PROPRIETARY INFORMATION SHALL NOT BE USED, COPIED OR REPRODUCED IN ANY MEANS AS THE BASIS FOR MANUFACTURE OR SALE OF APPARATUS WITHOUT WRITTEN AUTHORIZATION FROM OWNER.

THIRD ANGLE PROJECTION



DWG. SCALE

1:50

MATERIAL SPEC:

**DIVERSIFIED**
HEAT TRANSFER INC.

439 MAIN RD. TOWACO NJ 07082

PHONE: (800) 221-1522 FAX: (718) 386-7809

TITLE

PIPING & INSTALLATION
DRAWING
SPM MULTIPLE UNIT INSTALLATION

DRAWN BY

JH

DATE

07/20/2026

CHECKED BY

DWG#

SPM-MULTIPLE

SHEET 1 OF 1

REV

A

4

3

2

1